

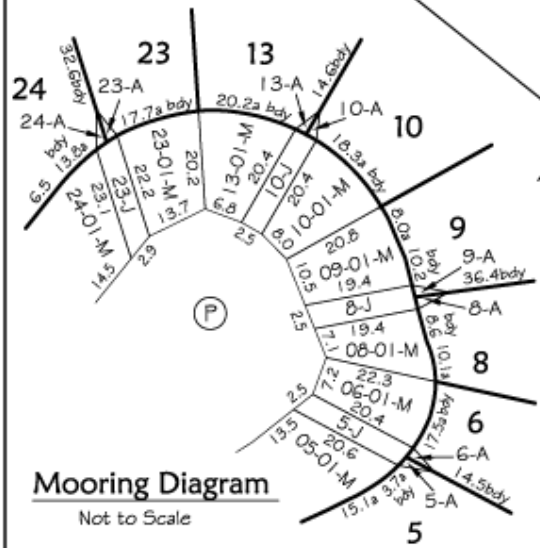


38 Preliminary 10
RC 38507

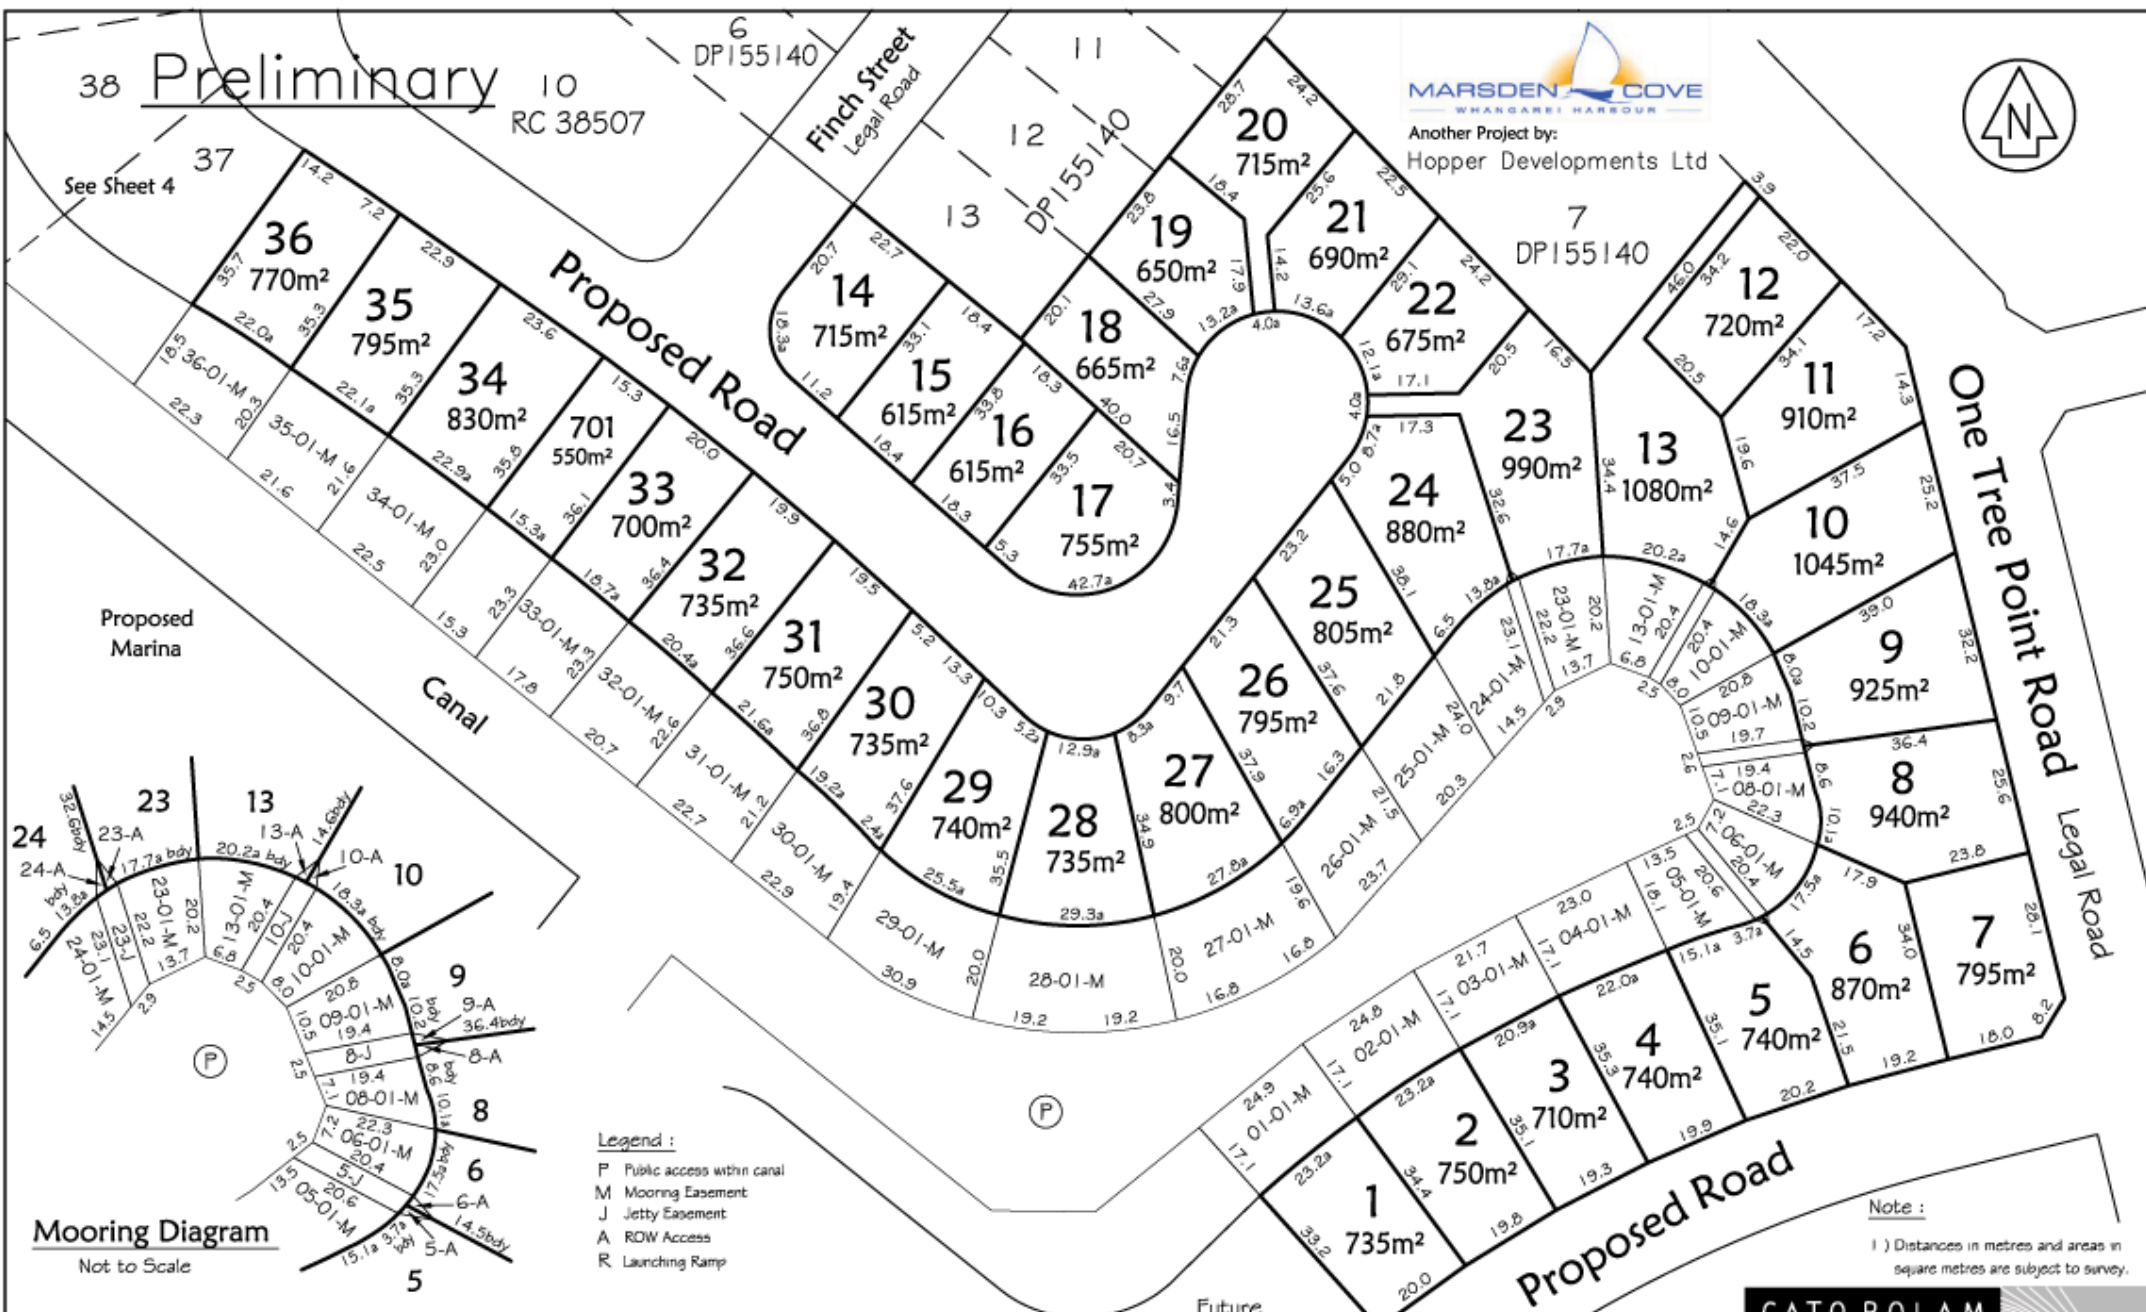


- Legend :**
- P Public access within canal
 - M Mooring Easement
 - J Jetty Easement
 - A ROW Access
 - R Launching Ramp

Note :
1) Distances in metres and areas in square metres are subject to survey.

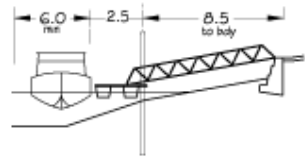


Marsden Cove Ltd
Canal Housing Development : Stage 1

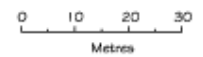


CATO BOLAM CONSULTANTS
Surveyors Planners Land Development Consultants
19 Tamariki Avenue Phone 09-427 0072 ©
P.O. Box 157 Fax 09-426 7331
Orewa jchb@catobolam.co.nz
www.catobolam.co.nz

Original Size: A3	Original Scale: 1:1000	Date: Dec 2004	Job Number: 16335-S&2
-------------------	------------------------	----------------	-----------------------

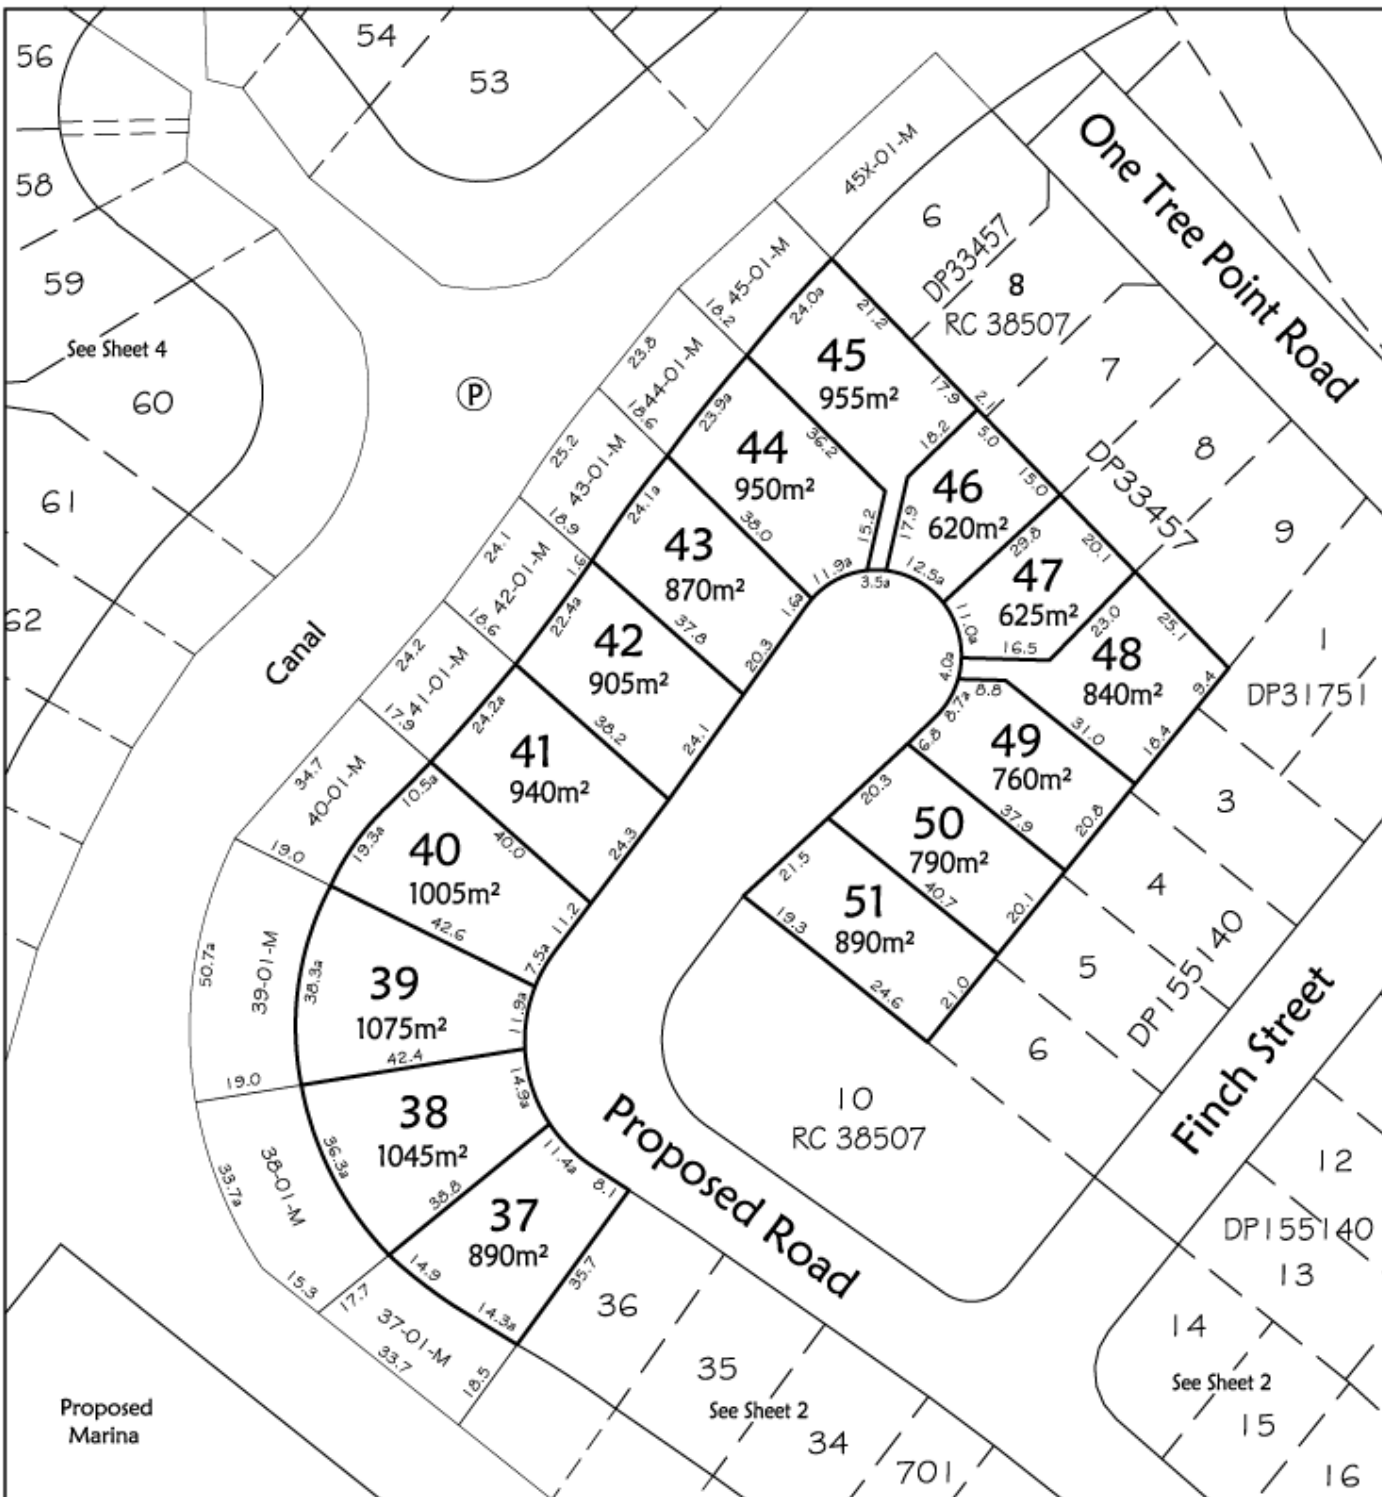

Preliminary

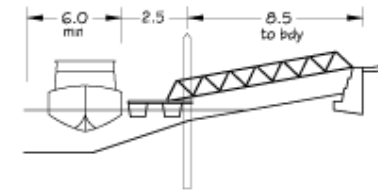

- Legend :**
- P Public access within canal
 - M Mooring Easement
 - J Jetty Easement
 - A ROW Access
 - R Launching Ramp



Mooring Diagram
Not to Scale

Marsden Cove Ltd

Canal Housing Development : Stage 1





Another Project by:
Hopper Developments Ltd

Note :

() Distances in metres and areas in square metres are subject to survey.

CATOBOLAM CONSULTANTS


Surveyors Planners Land Development Consultants
19 Tamariki Avenue Phone 09-427 0072 ©
P.O. Box 157 Fax 09-426 7331
Orewa jchb@catobolam.co.nz
www.catobolam.co.nz

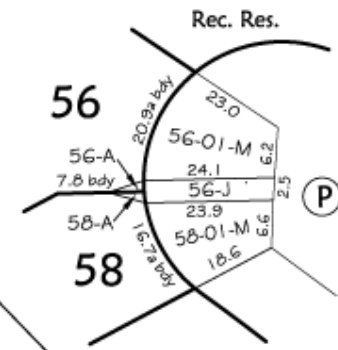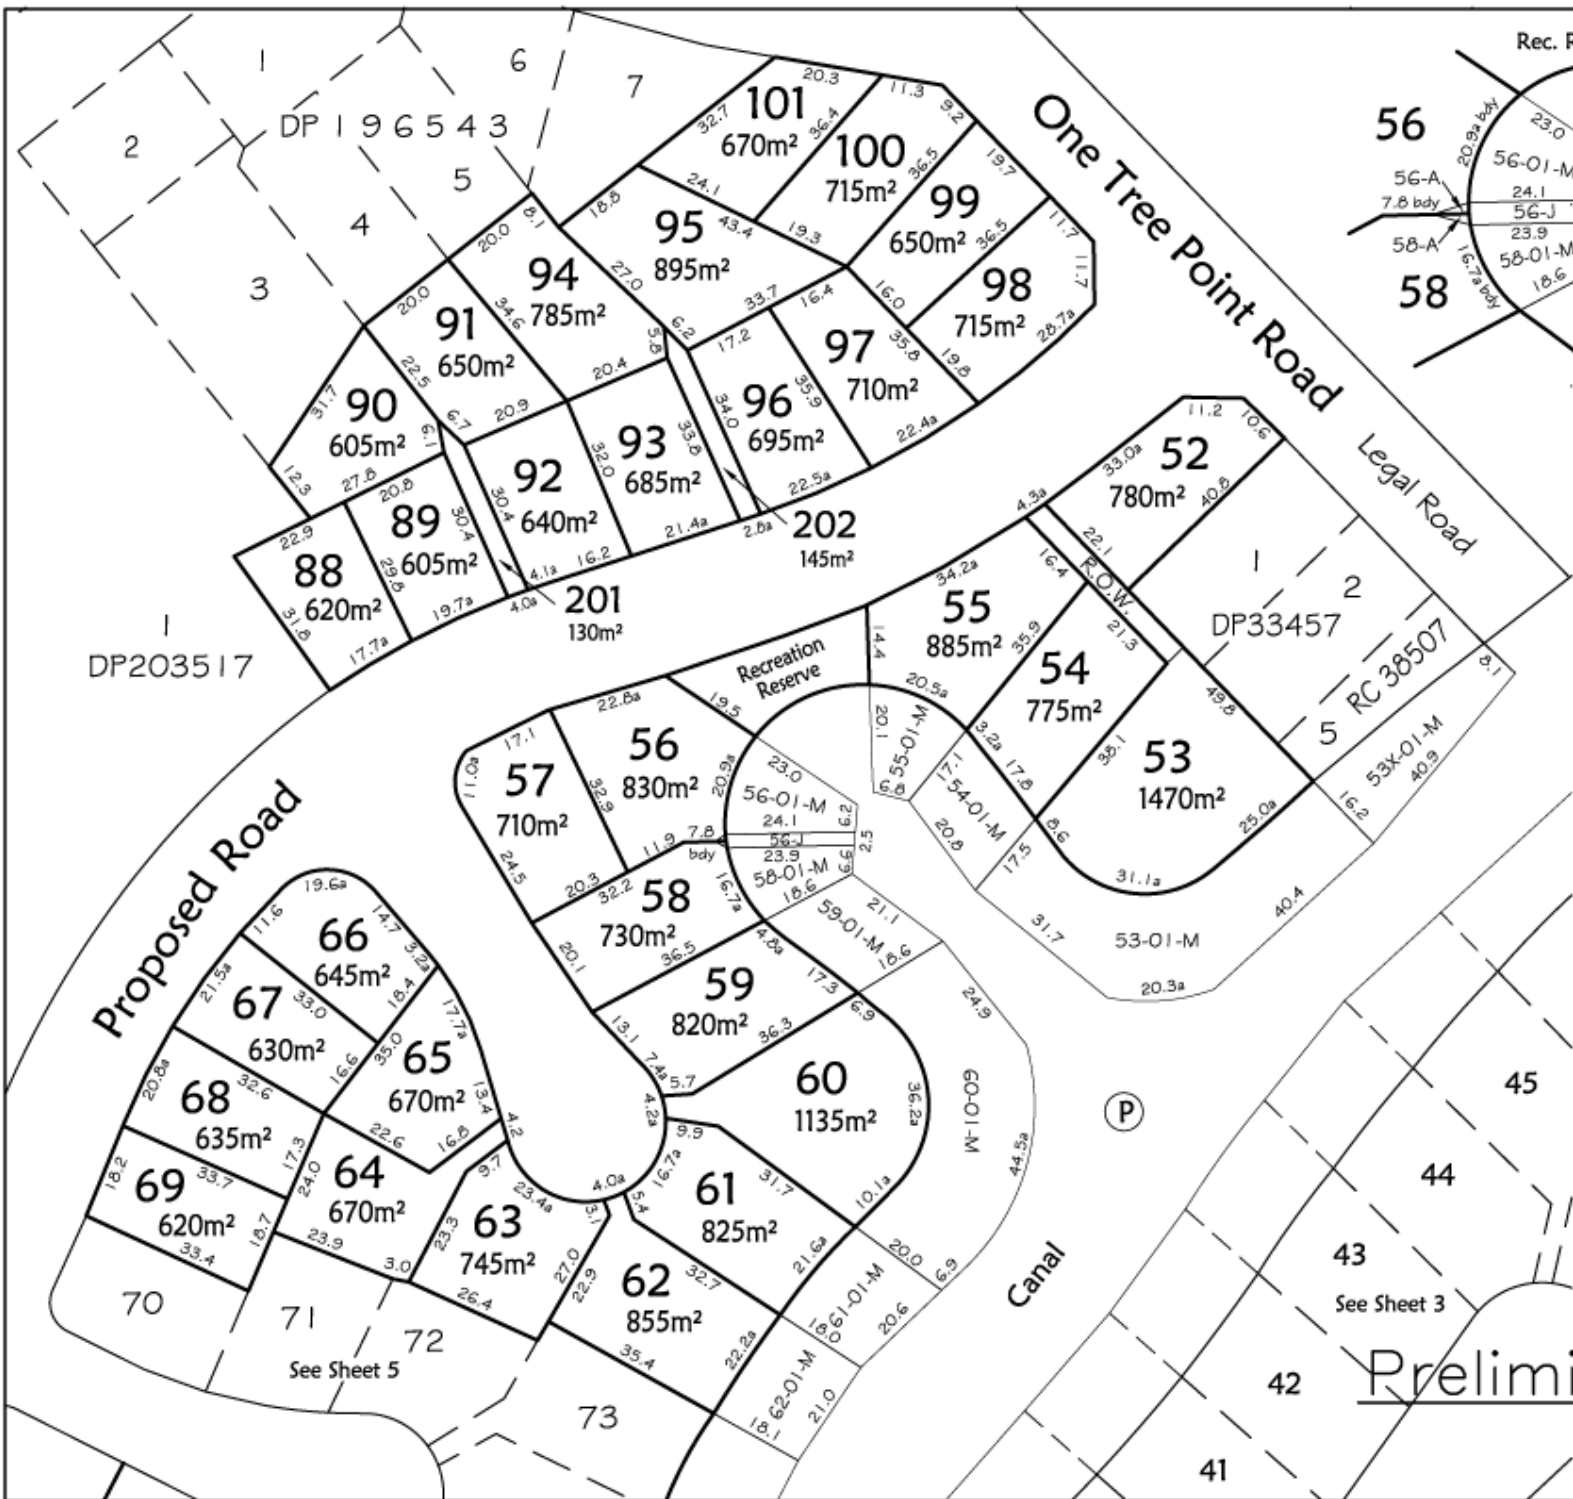

Legend :

- P Public access within canal
- M Mooring Easement
- J Jetty Easement
- A ROW Access
- R Launching Ramp

Mooring Diagram
Not to Scale

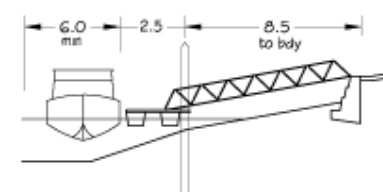

Marsden Cove Ltd

Canal Housing Development : Stage 1



Another Project by:
Hopper Developments Ltd

Note :
1) Distances in metres and areas in square metres are subject to survey.

CATOBOLAM CONSULTANTS
Surveyors Planners Land Development Consultants

19 Tamariki Avenue Phone 09-427 0072 ©
P.O. Box 157 Fax 09-426 7331
Orewa jhnb@catobolam.co.nz
www.catobolam.co.nz

Original Size: A3	Original Scale: 1:1000	Date: Dec 2004	Job Number: 16335-SAA
-------------------	------------------------	----------------	-----------------------

Preliminary

Preliminary

DP203517


Proposed Road

Recreation Reserve

Canal


Proposed Marina

Future Development

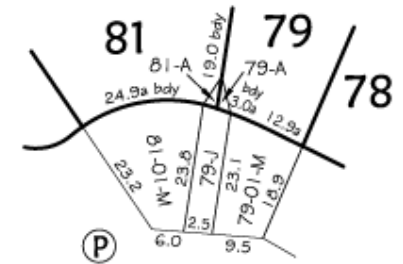


Mooring Diagram

Not to Scale

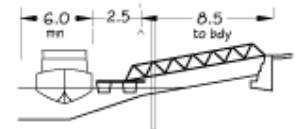

Legend :

- P Public access within canal
- M Mooring Easement
- J Jetty Easement
- A ROW Access
- R Launching Ramp

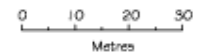

Note :

1) Distances in metres and areas in square metres are subject to survey.

Marsden Cove Ltd

Canal Housing Development : Stage 1



Another Project by:

Hopper Developments Ltd

Sheet 5 of 5

CATOBOLAM CONSULTANTS

Surveyors Planners Land Development Consultants

19 Tamariki Avenue Phone 09-426 7339 ©
 P.O. Box 157 Fax 09-426 7331
 Orewa johnb@catobolam.co.nz
 ISO 9001 Registered Company www.catobolam.co.nz

Original Size: A3	Original Scale: 1:1000	Date: Nov 2004	Job Number: 16335-SA5
-------------------	------------------------	----------------	-----------------------